

SURVEYOR'S AFFIDAVIT

PROJECT NO. 24-16509




SCALE: 1" = 500'

NOTE:
THIS SURVEY WAS PERFORMED
WITHOUT THE BENEFIT OF A TITLE
REPORT OR TITLE COMMITMENT.
EASEMENTS OF RECORD WERE NOT
RESEARCHED AND ARE NOT SHOWN
UNLESS OTHERWISE NOTED.

LEGEND

- = FOUND IRON MONUMENT
- = SET 5/8" X 18" REBAR WITH PLASTIC CAP NO. 13714
- 100' (R) = RECORD BEARING OR DISTANCE
- 100' = MEASURED BEARING OR DISTANCE
- ⊠ = SET NAIL
- ▲ = SET SURVEY SPIKE
- = FOUND NAIL

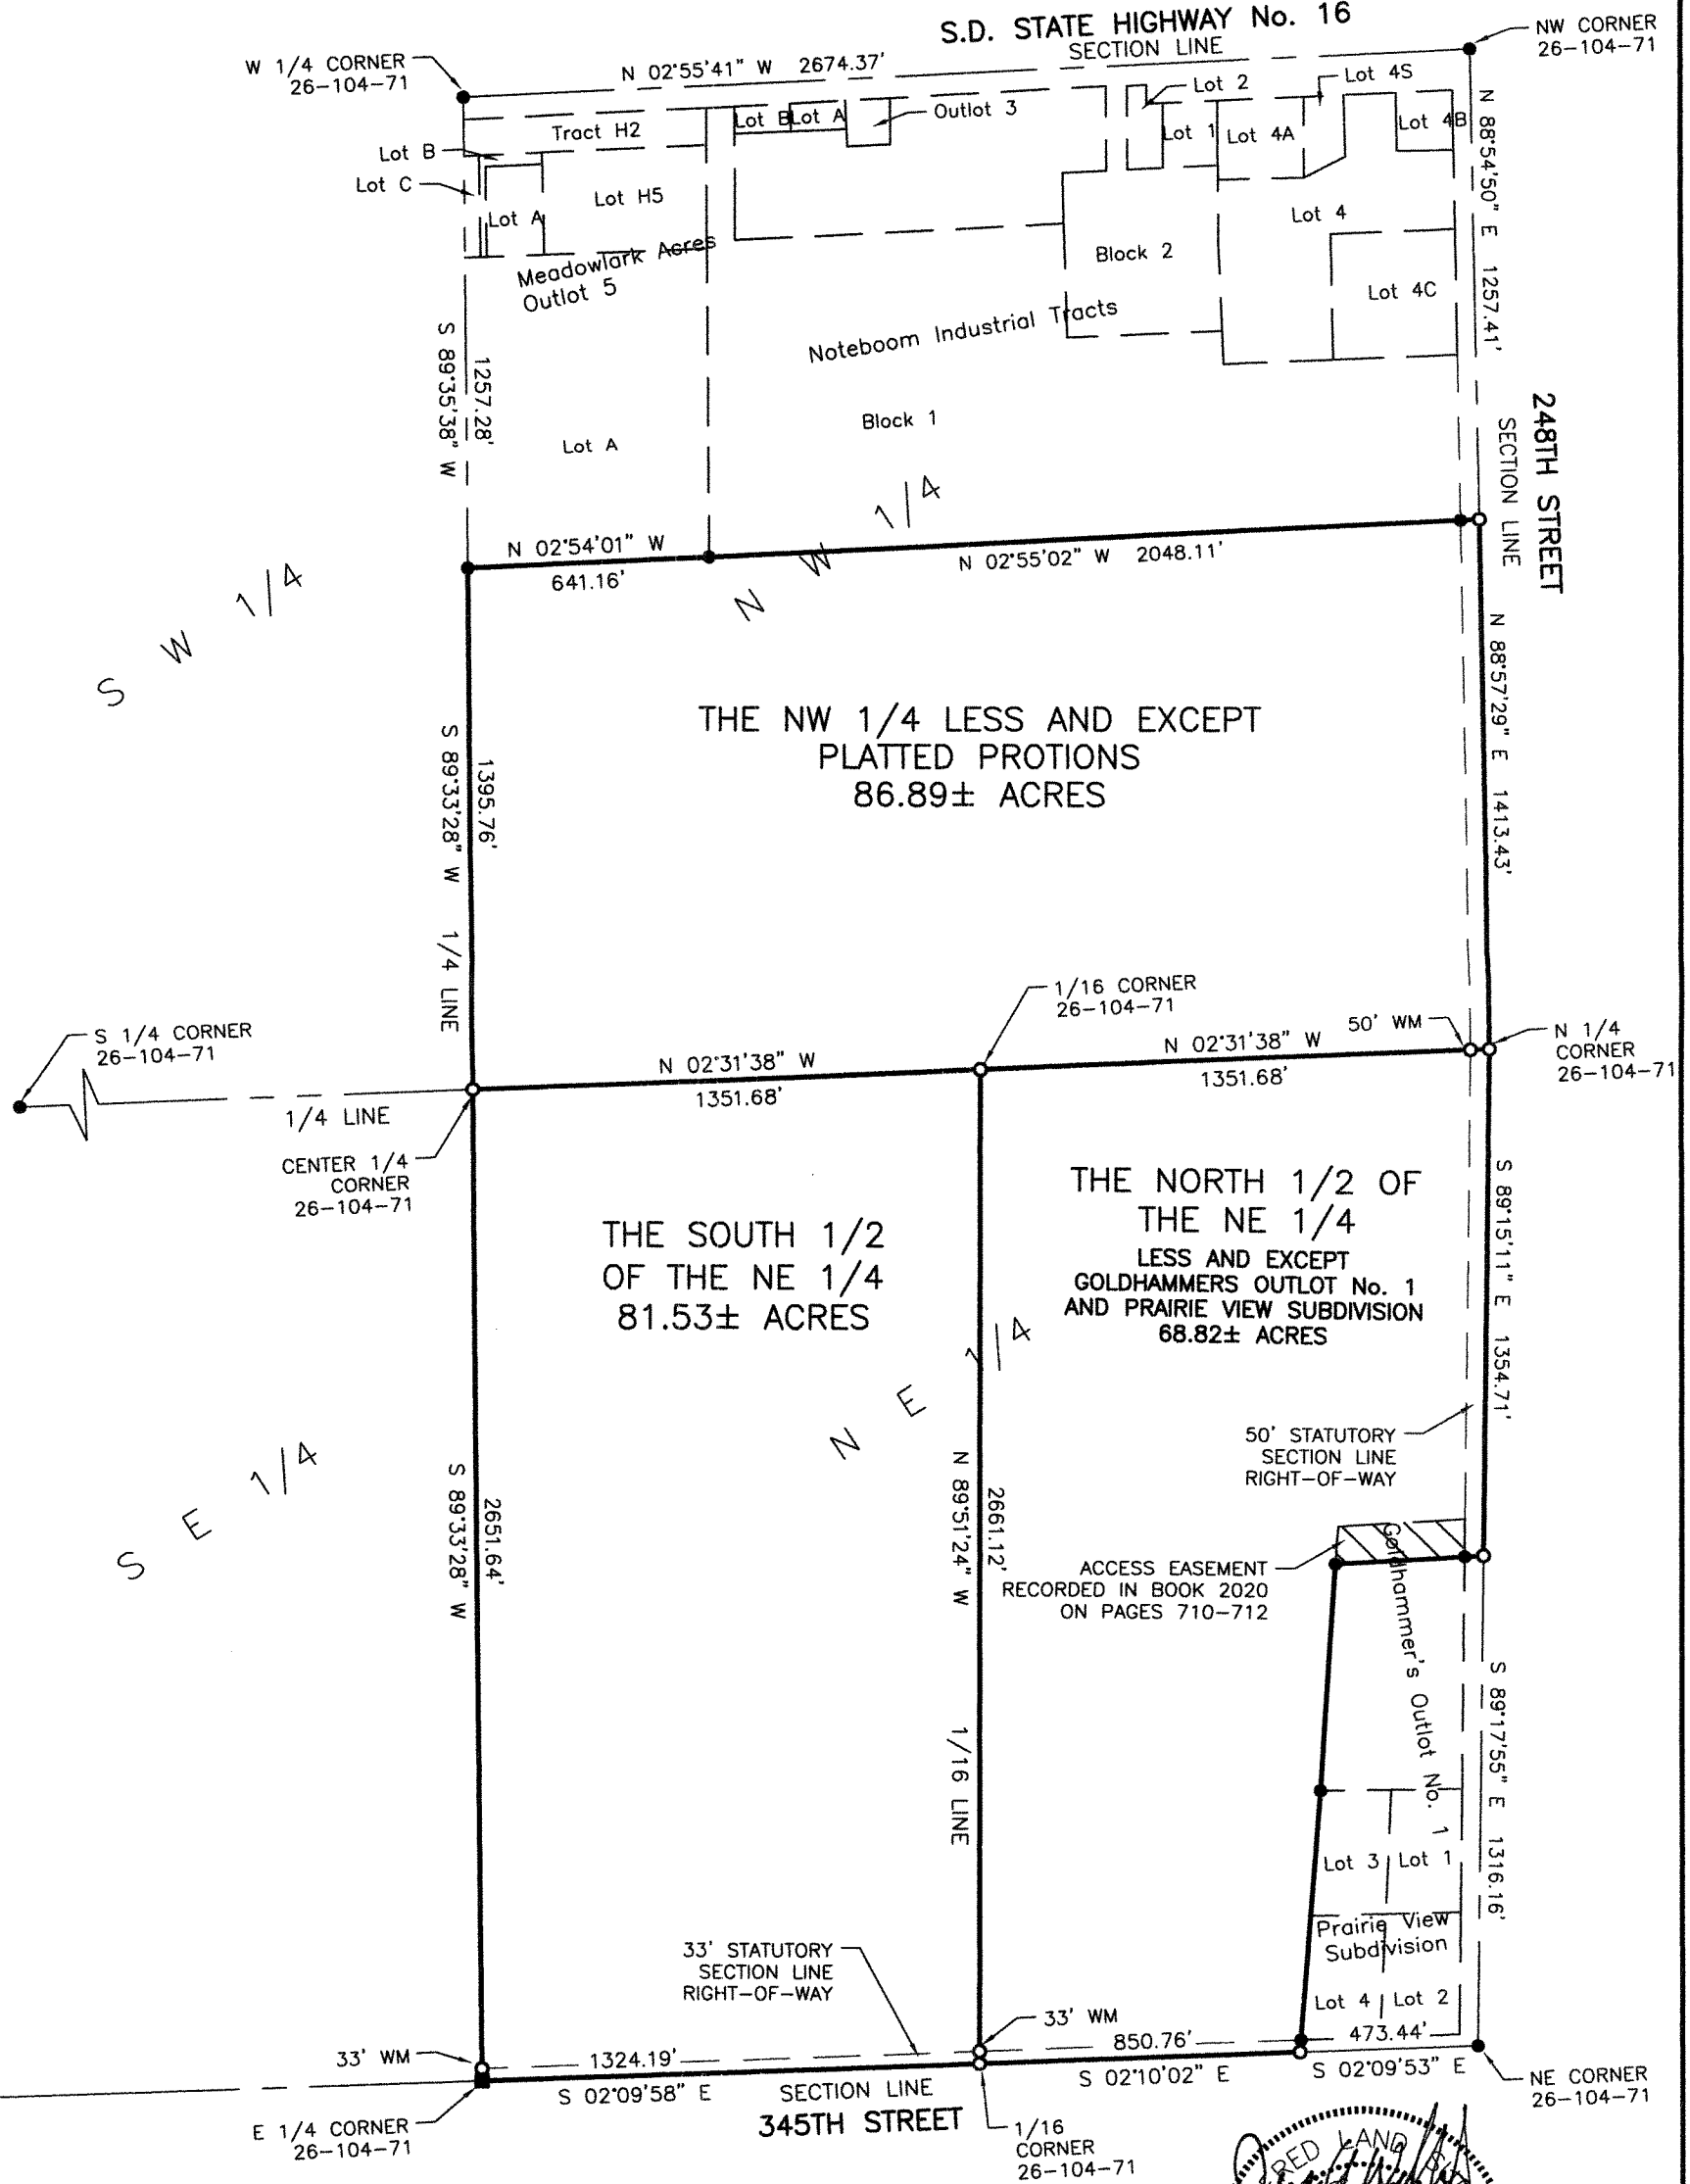

SPN & Associates
 Engineers, Planners and Surveyors
 2100 North Sanborn Blvd. - P.O. Box 398 Mitchell, South Dakota 57301
 Phone: (605) 996-7761 Fax: (605) 996-0015

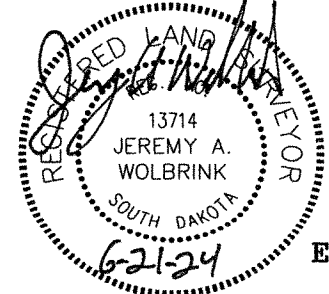


EXHIBIT "A"
 PAGE 2 OF 2